

RANGE KEY



SPACE NUMBER RANGE PROGRAMMED SPACE

SHOOTING RANGES AND FIELDS

- 1 300 YD RIFLE RANGE
6 POSITIONS @ 5' O/C
- 2 200 YD BENCH RIFLE RANGE
100 AND 200 YD TARGET LINES
BAFFLED
20 POSITIONS @ 5' O/C
- 3 100 YD SMALL BORE RIFLE RANGE
BAFFLED
20 POSITIONS @ 5' O/C
- 4 25/50 M PISTOL RANGE
42 POSITIONS @ 4' O/C
- 5 10 M/50 FT PISTOL RANGE
30 POSITIONS @ 4' O/C
- 6 TRAP AND SKEET FIELDS
7 COMBINATION TRAP AND SKEET FIELDS
1 COMBINATION TRAP, SKEET AND TINTERNATIONAL TRAP BUNKER
2 TRAP FIELDS FOR FUTURE SKEET OVERLAY
1 TRAP FIELD
- 7 14 POSITION SPORTING CLAYS COURSE
- 8 5 STAND

- SUPPORT STRUCTURES
- 9 EXISTING BUILDING (OFFICES/ADMISSION)
 - 10 CONTROL ROOM, TARGET STORAGE AND RESTROOM
 - 11 CLUB HOUSE
 - 12 MAINTENANCE BUILDING W/RESTROOM

NOTE:
IMAGE SHOWN HEREON WAS PROVIDED BY GOOGLE EARTH.

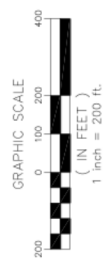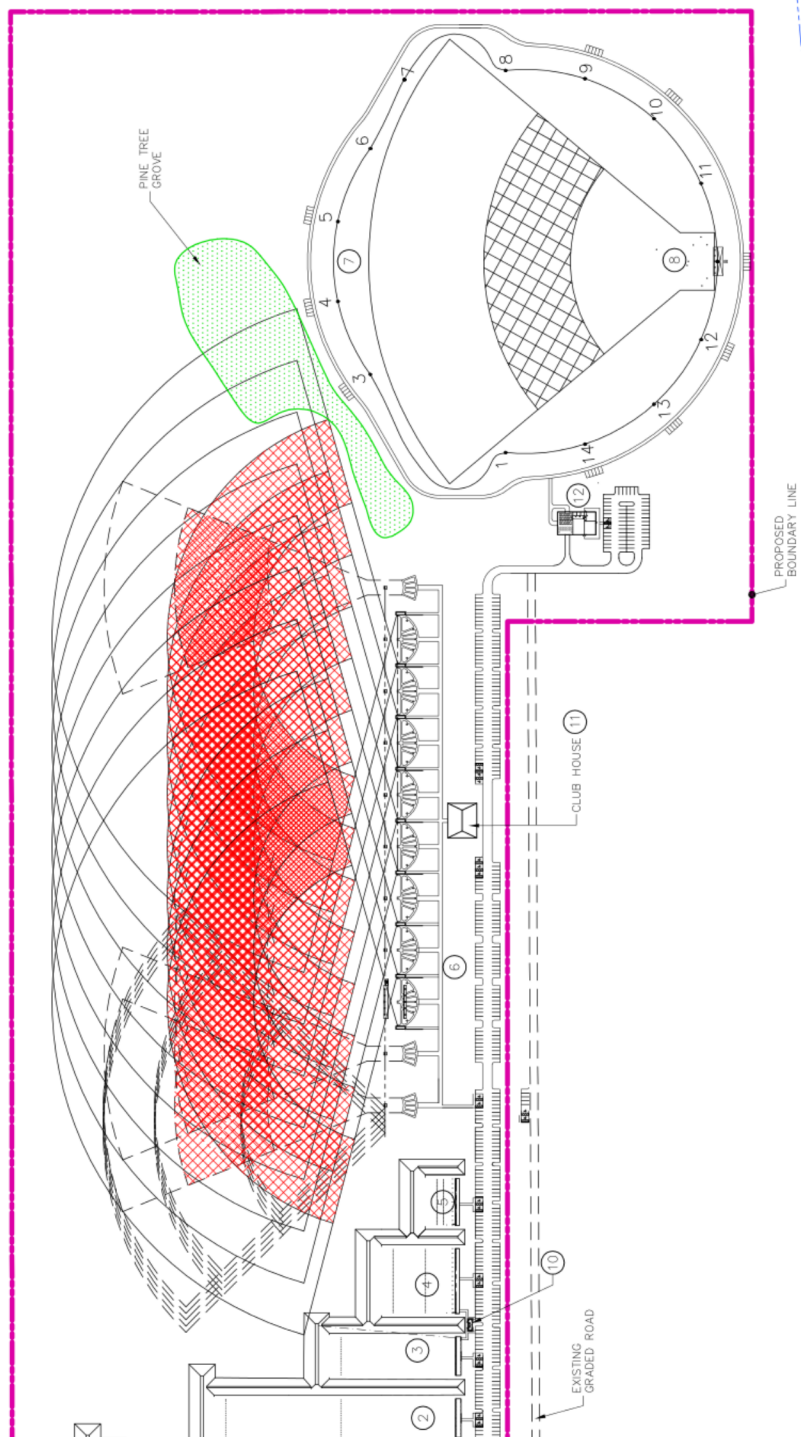

PRELIMINARY MASTER PLAN

SCALE: 1" = 200'

G4

